


References:

Deed: Book 5819 Page 479
Tax Map: Lot 9 in Block 115 as shown on the tax map of Township of Irvington, Essex County, New Jersey

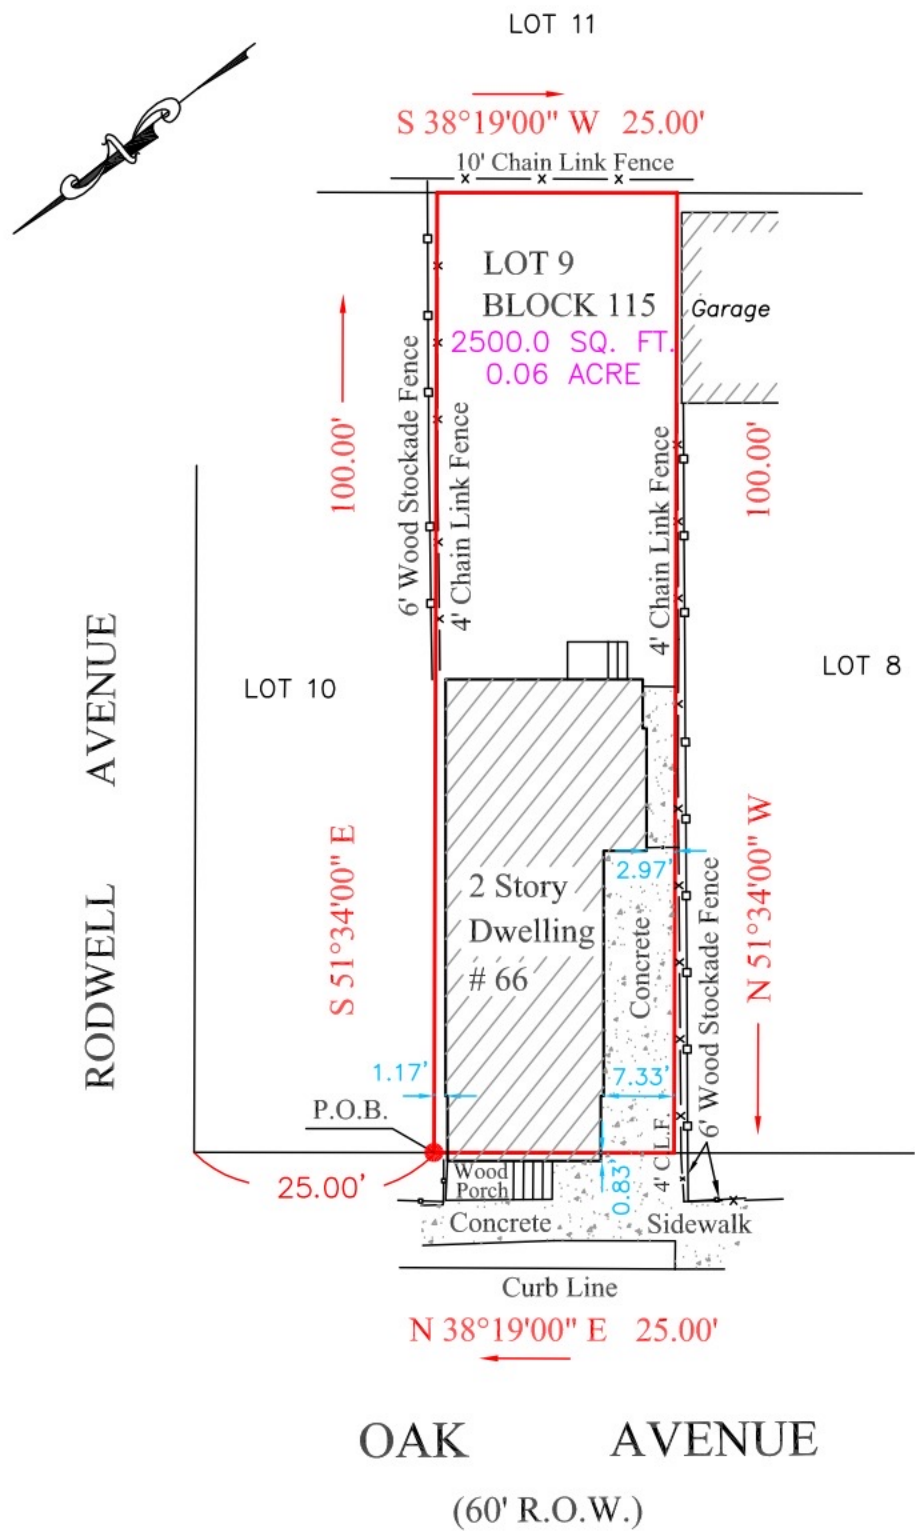

Certified To:

Mariely Roman and Jose Roman
Bank of America, NA, its successors and/or
assigns as their interests may appear
Old Republic National Title Insurance Group
Intact Title Agency, Inc.
Orlando Molina Law

FORMOSA ENGINEERING INC. 168 U.S. ROUTE 1 EDISON, NJ 08817 TEL: (732) 632 8087 FAX: (732) 964 3900 E-mail: awformosaeng@aol.com		
DRAWN C. C.	PLAN OF SURVEY 66 Oak Avenue Tax Lot 9 in Block 115 Township of Irvington ESSEX COUNTY, NEW JERSEY	
APP. A. WU		
SCALE 1"=20'		
DATE 11/19/2020	ANDREW K. WU P.E. AND P.L.S. PROFESSIONAL ENGINEER AND PROFESSIONAL LAND SURVEYOR New Jersey LICENSE NO. GB34581	
PROJ. NO. 48420		

A written waiver & direction not to set corner markers has been
obtained from the ultimate user pursuant to N.J.A.C. 13:40-5.1 (D)
If this document does not contain a raised impression seal of the professional,
it is not an authorized original document and may be altered.